


TOP VIEW

THIS DRAWING IS COPYRIGHT PROTECTED. CAD REF No. : SWE19-230-GSPP



SIGMA WATER ENGINEERING (M) SDN. BHD
 SIGMA WATER ENG
 SWE19-230-GSPP

LAST UPDATE	SIZE
8/5/2020	A3

This Material Both In Substance and Form,
 Is The Exclusive Property of
SIGMA WATER ENGINEERING SDN. BHD
 Any Unauthorized Exhibition, Use or Copying
 of The Material Is Strictly Prohibited
 Without The Written Permission of
SIGMA WATER ENGINEERING SDN. BHD

DRAWING NO.	REFERENCE DRAWING	REV	DATE	REVISION NOTES	DRN	CHK	ENG	APR	CLI
		A	28/7/2020	ISSUED FOR INTERNAL REVIEW	AZ	IH	IH	ST	

ENGINEERING STAMPS


CLIENT :
GS PAPERBOARD & PACKAGING SDN. BHD

DRAWN :AZ
 DATE :24/3/2020
 CHECKED :IH
 DATE :24/3/2020
 ENGINEER :IH
 DATE :24/3/2020
 APPROVED :ST
 DATE :24/3/2020

TITLE :
DEMIN WATER TREATMENT PLANT
TOP VIEW

DRAWING NUMBER :
 SWE19-230-GSPP-DEMIN-ISOV-E00

REV	SHEET
A	1 OF 5

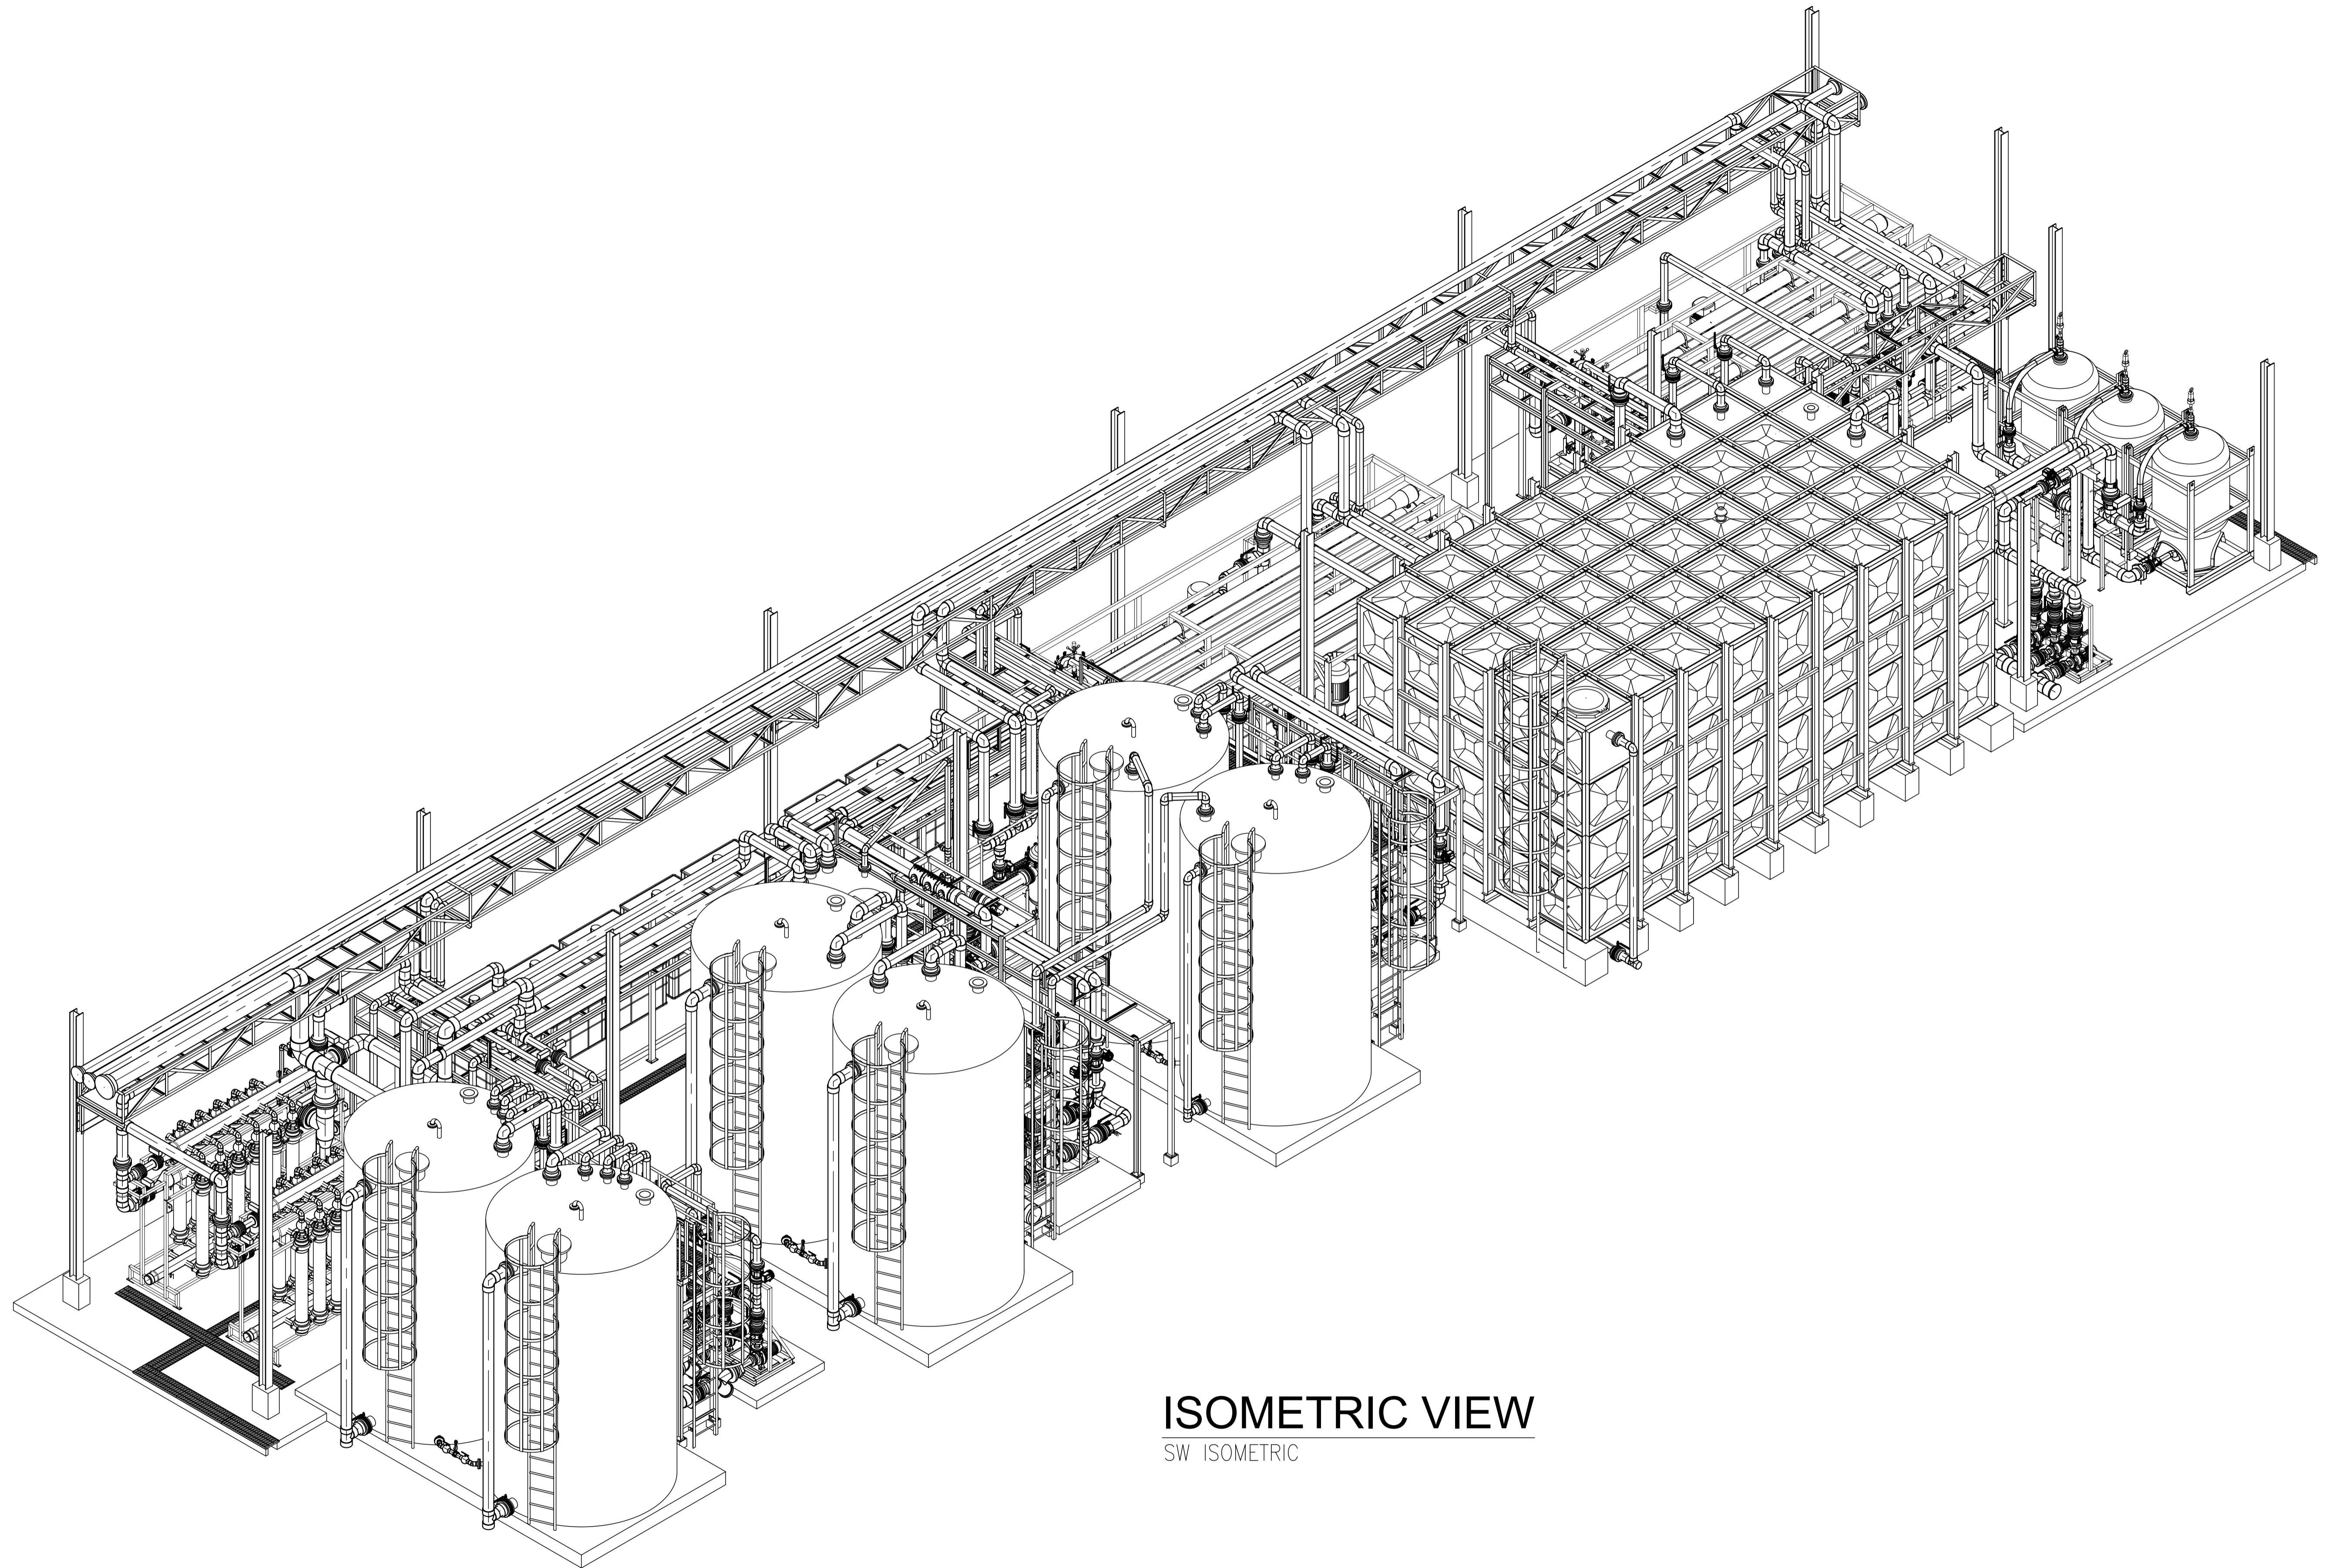

ISOMETRIC VIEW
SW ISOMETRIC

THIS DRAWING IS COPYRIGHT PROTECTED. CAD REF No: SWE19-230-GSPP



This Material Both In Substance and Form,
Is The Exclusive Property of
SIGMA WATER ENGINEERING SDN. BHD
Any Unauthorized Exhibition, Use or Copying
of The Material Is Strictly Prohibited
Without The Written Permission of
SIGMA WATER ENGINEERING SDN. BHD

DRAWING NO.	REFERENCE DRAWING	REV	DATE	REVISION NOTES	DRN	CHK	ENG	APR	CLI
		A	28/7/2020	ISSUED FOR INTERNAL REVIEW	AZ	IH	IH	ST	

ENGINEERING STAMPS

CLIENT :
GS PAPERBOARD & PACKAGING SDN. BHD

DRAWN : AZ
DATE : 24/3/2020
CHECKED : IH
DATE : 24/3/2020
ENGINEER : IH
DATE : 24/3/2020
APPROVED : ST
DATE : 24/3/2020


TITLE :
DEMIN WATER TREATMENT PLANT
ISOMETRIC VIEW

SCALE :
SCALE

DRAWING NUMBER :
SWE19-230-GSPP-DEMIN-ISOV-E00


REV SHEET
A 2 OF 5

SIGMA WATER ENG SWE19-230-GSPP
LAST UPDATE 8/5/2020
SIZE A3

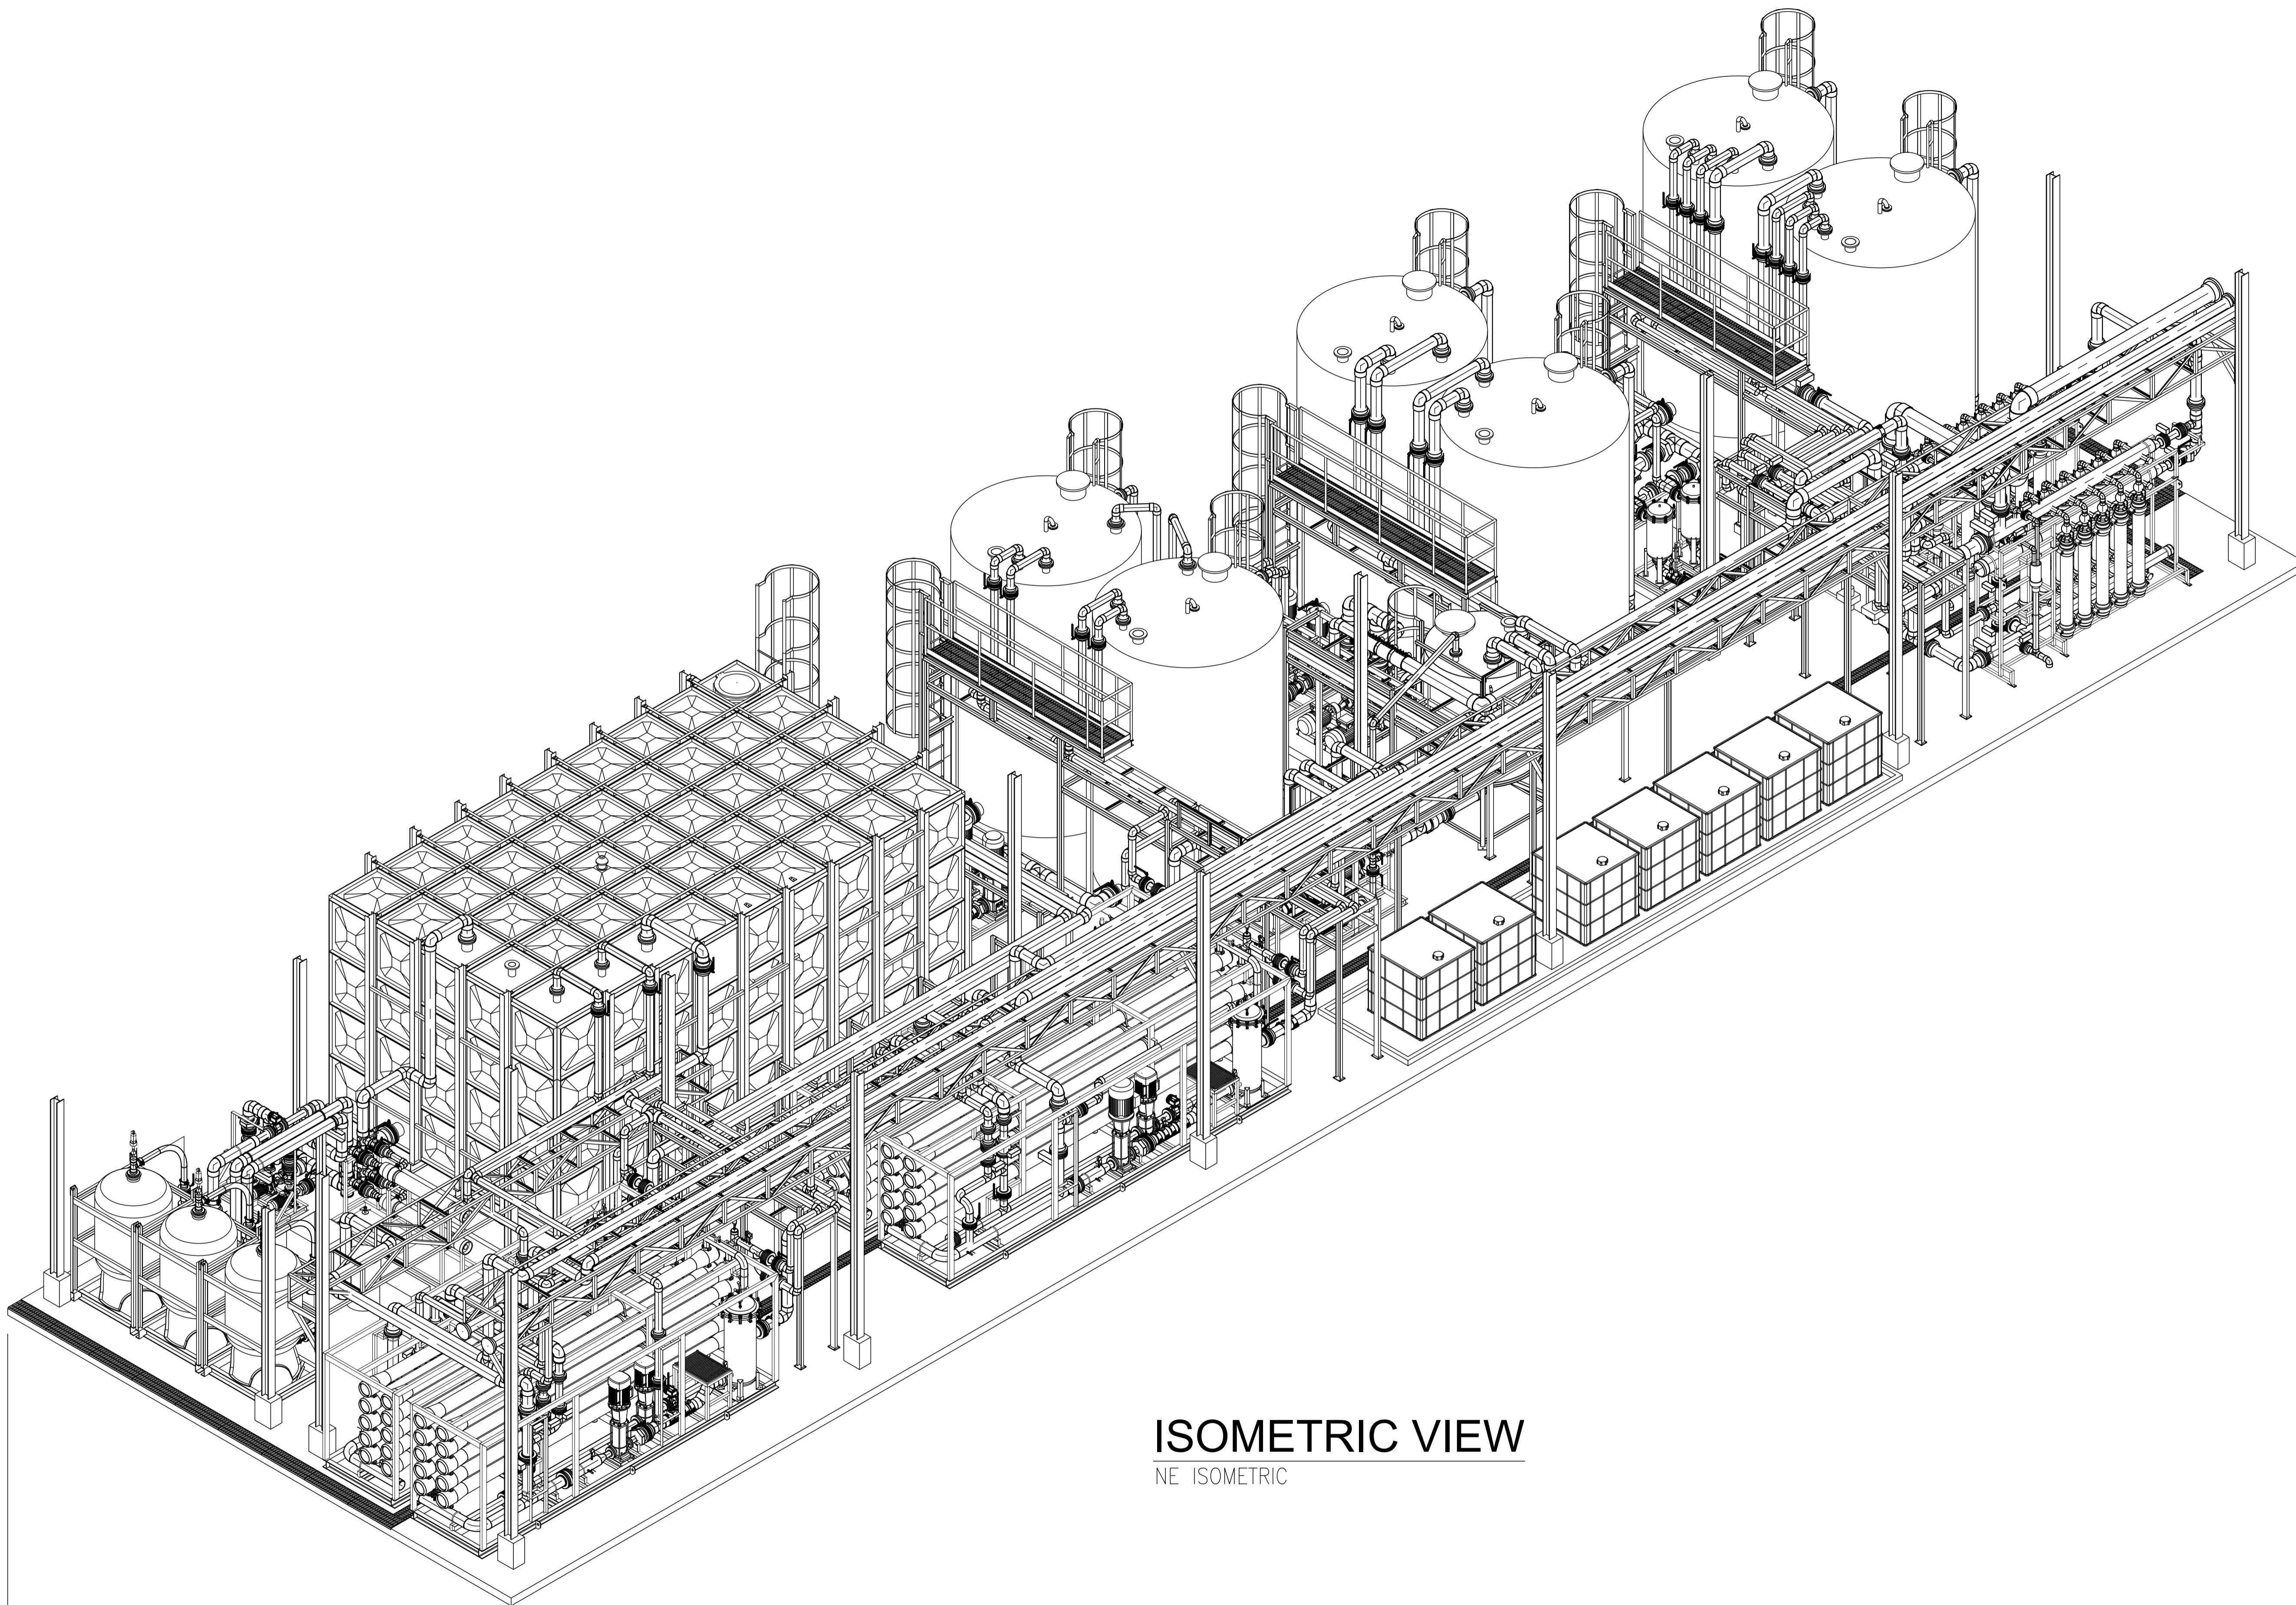

ISOMETRIC VIEW
NE ISOMETRIC

THIS DRAWING IS COPYRIGHT PROTECTED. CAD REF No. :



SIGMA
SIGMA WATER ENGINEERING (M) SDN.BHD

SIGMA WATER ENG	LAST UPDATE	SIZE
SWE19-230-GSPP	8/5/2020	A3

This Material Both In Substance and Form,
Is The Exclusive Property of
SIGMA WATER ENGINEERING SDN. BHD
Any Unauthorized Exhibition, Use or Copying
of The Material Is Strictly Prohibited
Without The Written Permission of
SIGMA WATER ENGINEERING SDN. BHD

DRAWING NO.	REFERENCE DRAWING	REV	DATE	REVISION NOTES	DRN	CHK	ENG	APR	CLI
		A	28/7/2020	ISSUED FOR INTERNAL REVIEW	AZ	IH	IH	ST	

ENGINEERING STAMPS


CLIENT :
GS PAPERBOARD & PACKAGING SDN. BHD

DRAWN : AZ
DATE : 24/3/2020
CHECKED : IH
DATE : 24/3/2020
ENGINEER : IH
DATE : 24/3/2020
APPROVED : ST
DATE : 24/3/2020

TITLE :
DEMIN WATER TREATMENT PLANT
ISOMETRIC VIEW


DRAWING NUMBER :
SWE19-230-GSPP-DEMIN-ISOV-E00

REV	SHEET
A	3 OF 5

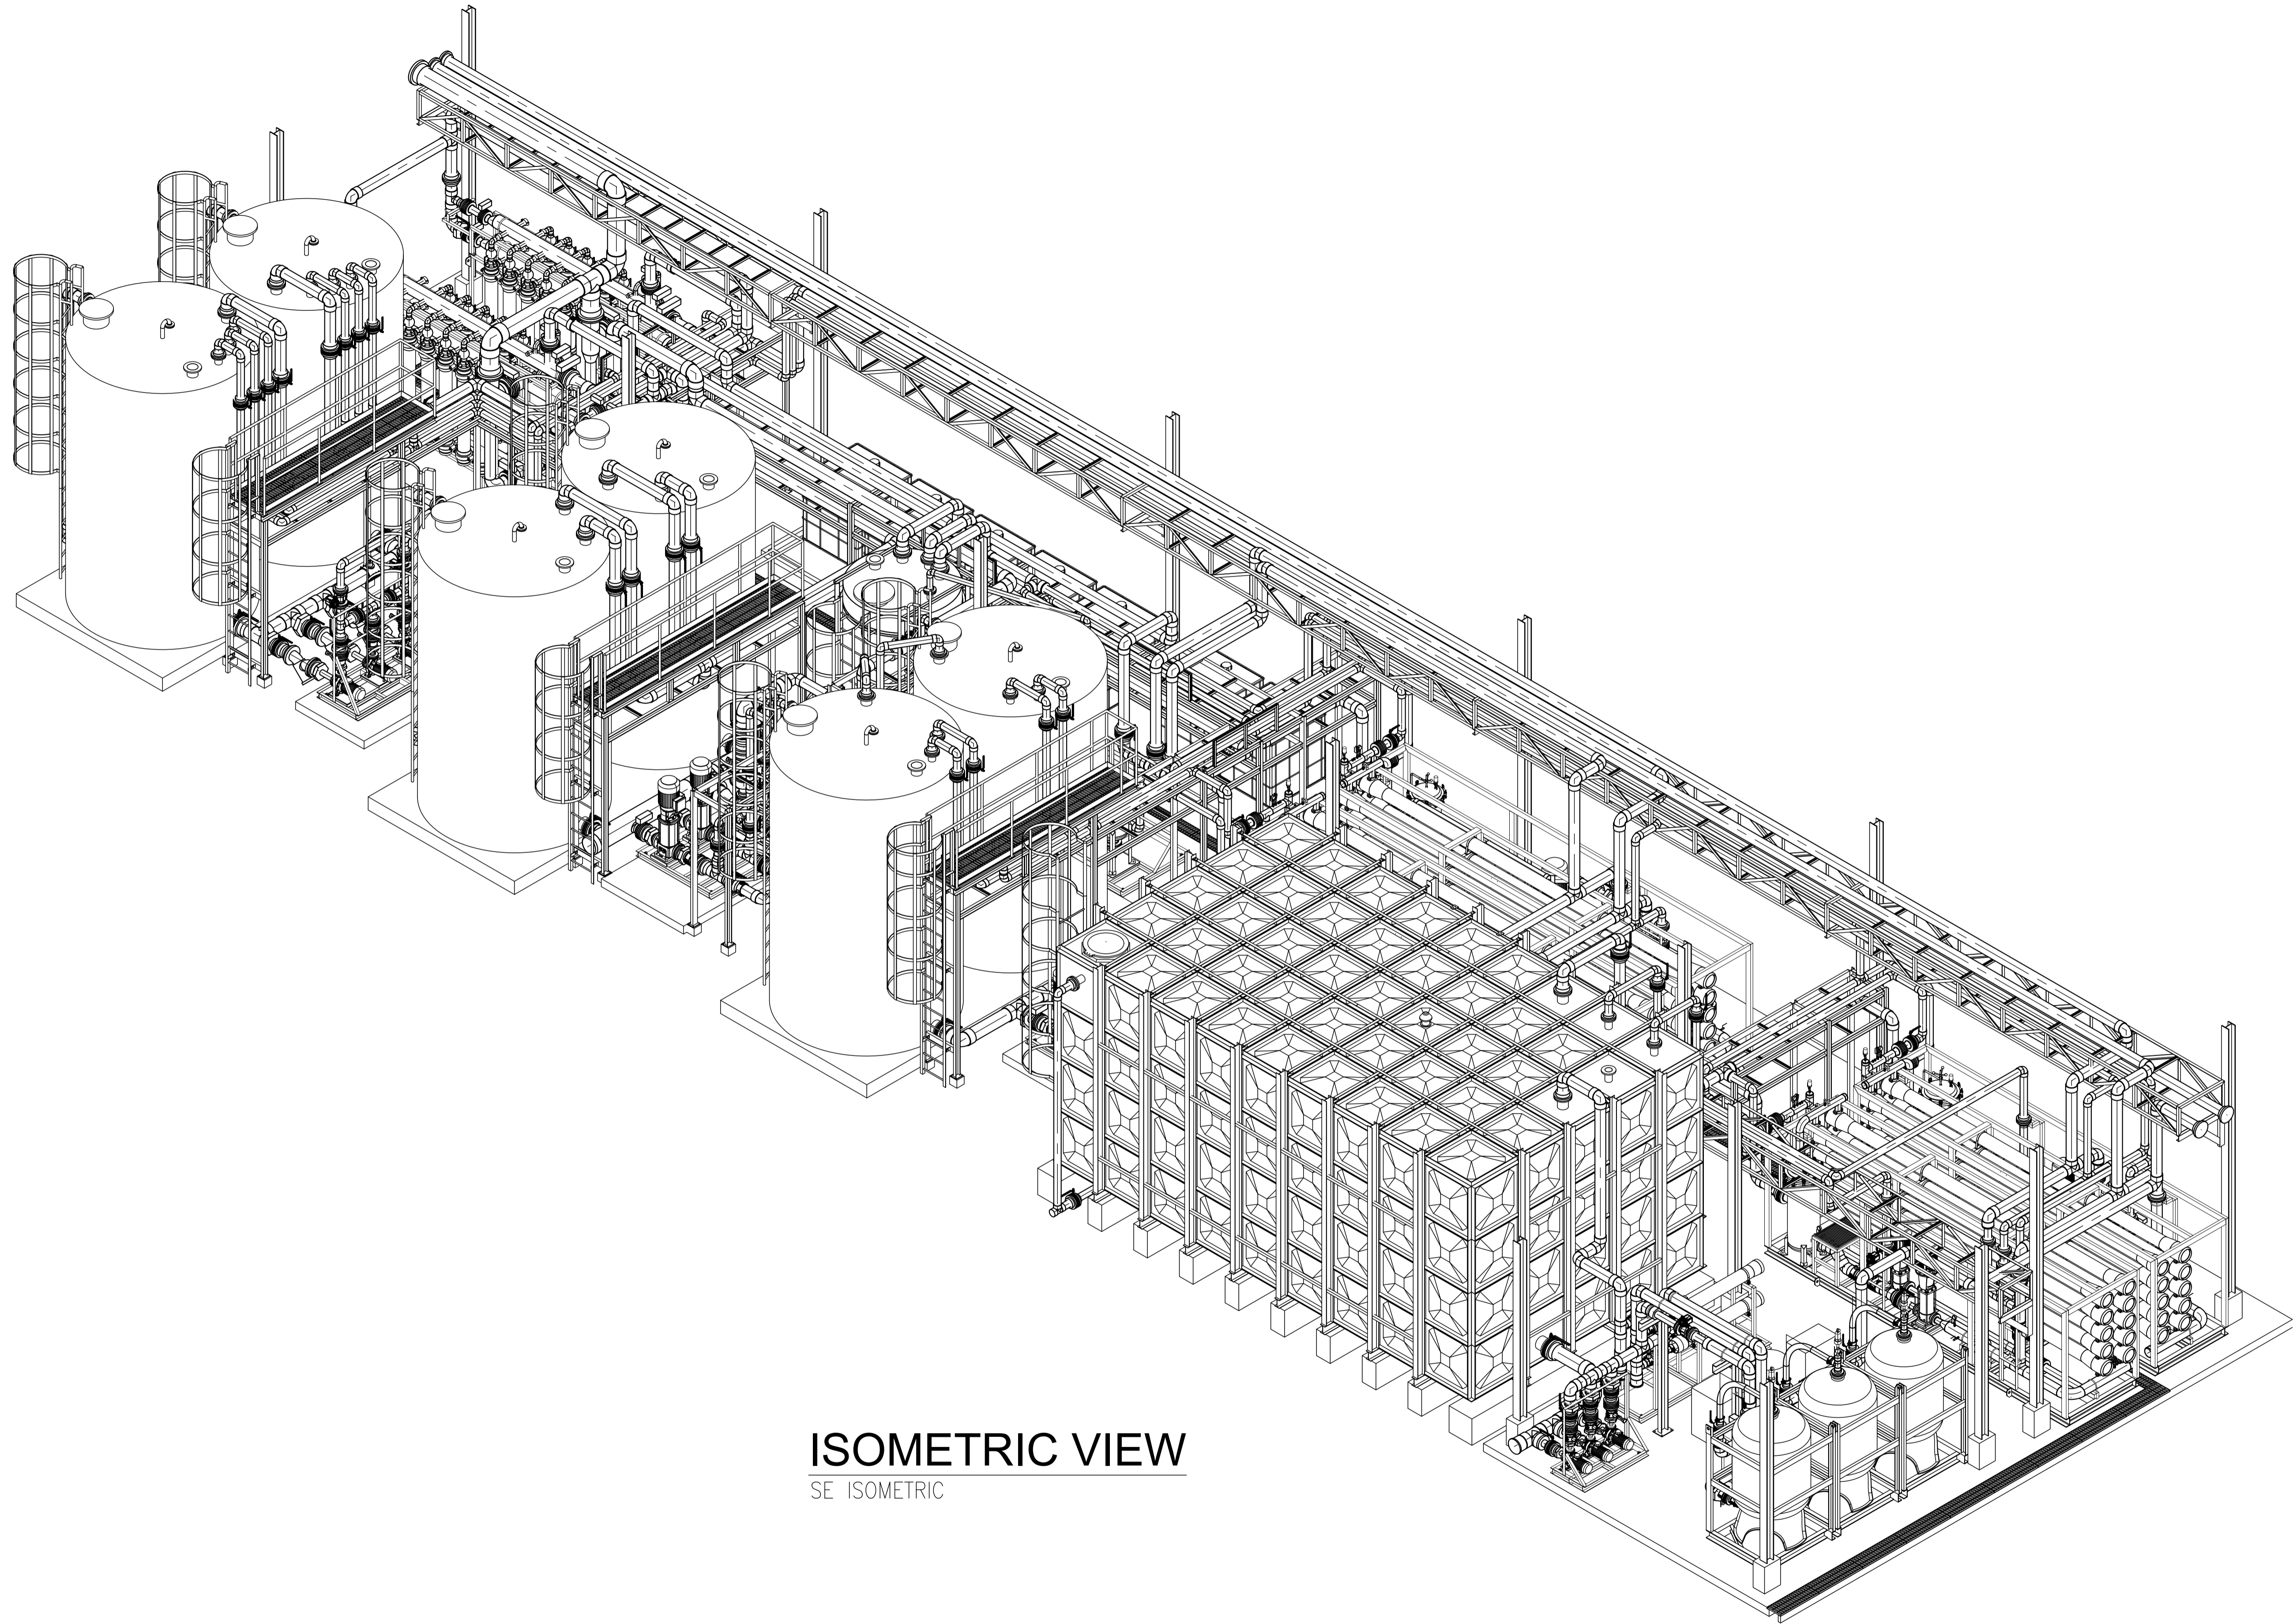

ISOMETRIC VIEW
SE ISOMETRIC

THIS DRAWING IS COPYRIGHT PROTECTED. CAD REF No. : SWE19-230-GSPP



SIGMA WATER ENGINEERING (M) SDN.BHD
SWE19-230-GSPP

LAST UPDATE	SIZE
8/5/2020	A3

This Material Both In Substance and Form,
Is The Exclusive Property of
SIGMA WATER ENGINEERING SDN. BHD
Any Unauthorized Exhibition, Use or Copying
of The Material Is Strictly Prohibited
Without The Written Permission of
SIGMA WATER ENGINEERING SDN. BHD

DRAWING NO.	REFERENCE DRAWING	REV	DATE	REVISION NOTES	DRN	CHK	ENG	APR	CLI
		A	28/7/2020	ISSUED FOR INTERNAL REVIEW	AZ	IH	IH	ST	

ENGINEERING STAMPS


CLIENT :
GS PAPERBOARD & PACKAGING SDN. BHD

DRAWN : AZ
DATE : 24/3/2020
CHECKED : IH
DATE : 24/3/2020
ENGINEER : IH
DATE : 24/3/2020
APPROVED : ST
DATE : 24/3/2020

TITLE :
**DEMIN WATER TREATMENT PLANT
ISOMETRIC VIEW**

DRAWING NUMBER :
SWE19-230-GSPP-DEMIN-ISOV-E00

REV	SHEET
A	4 OF 5

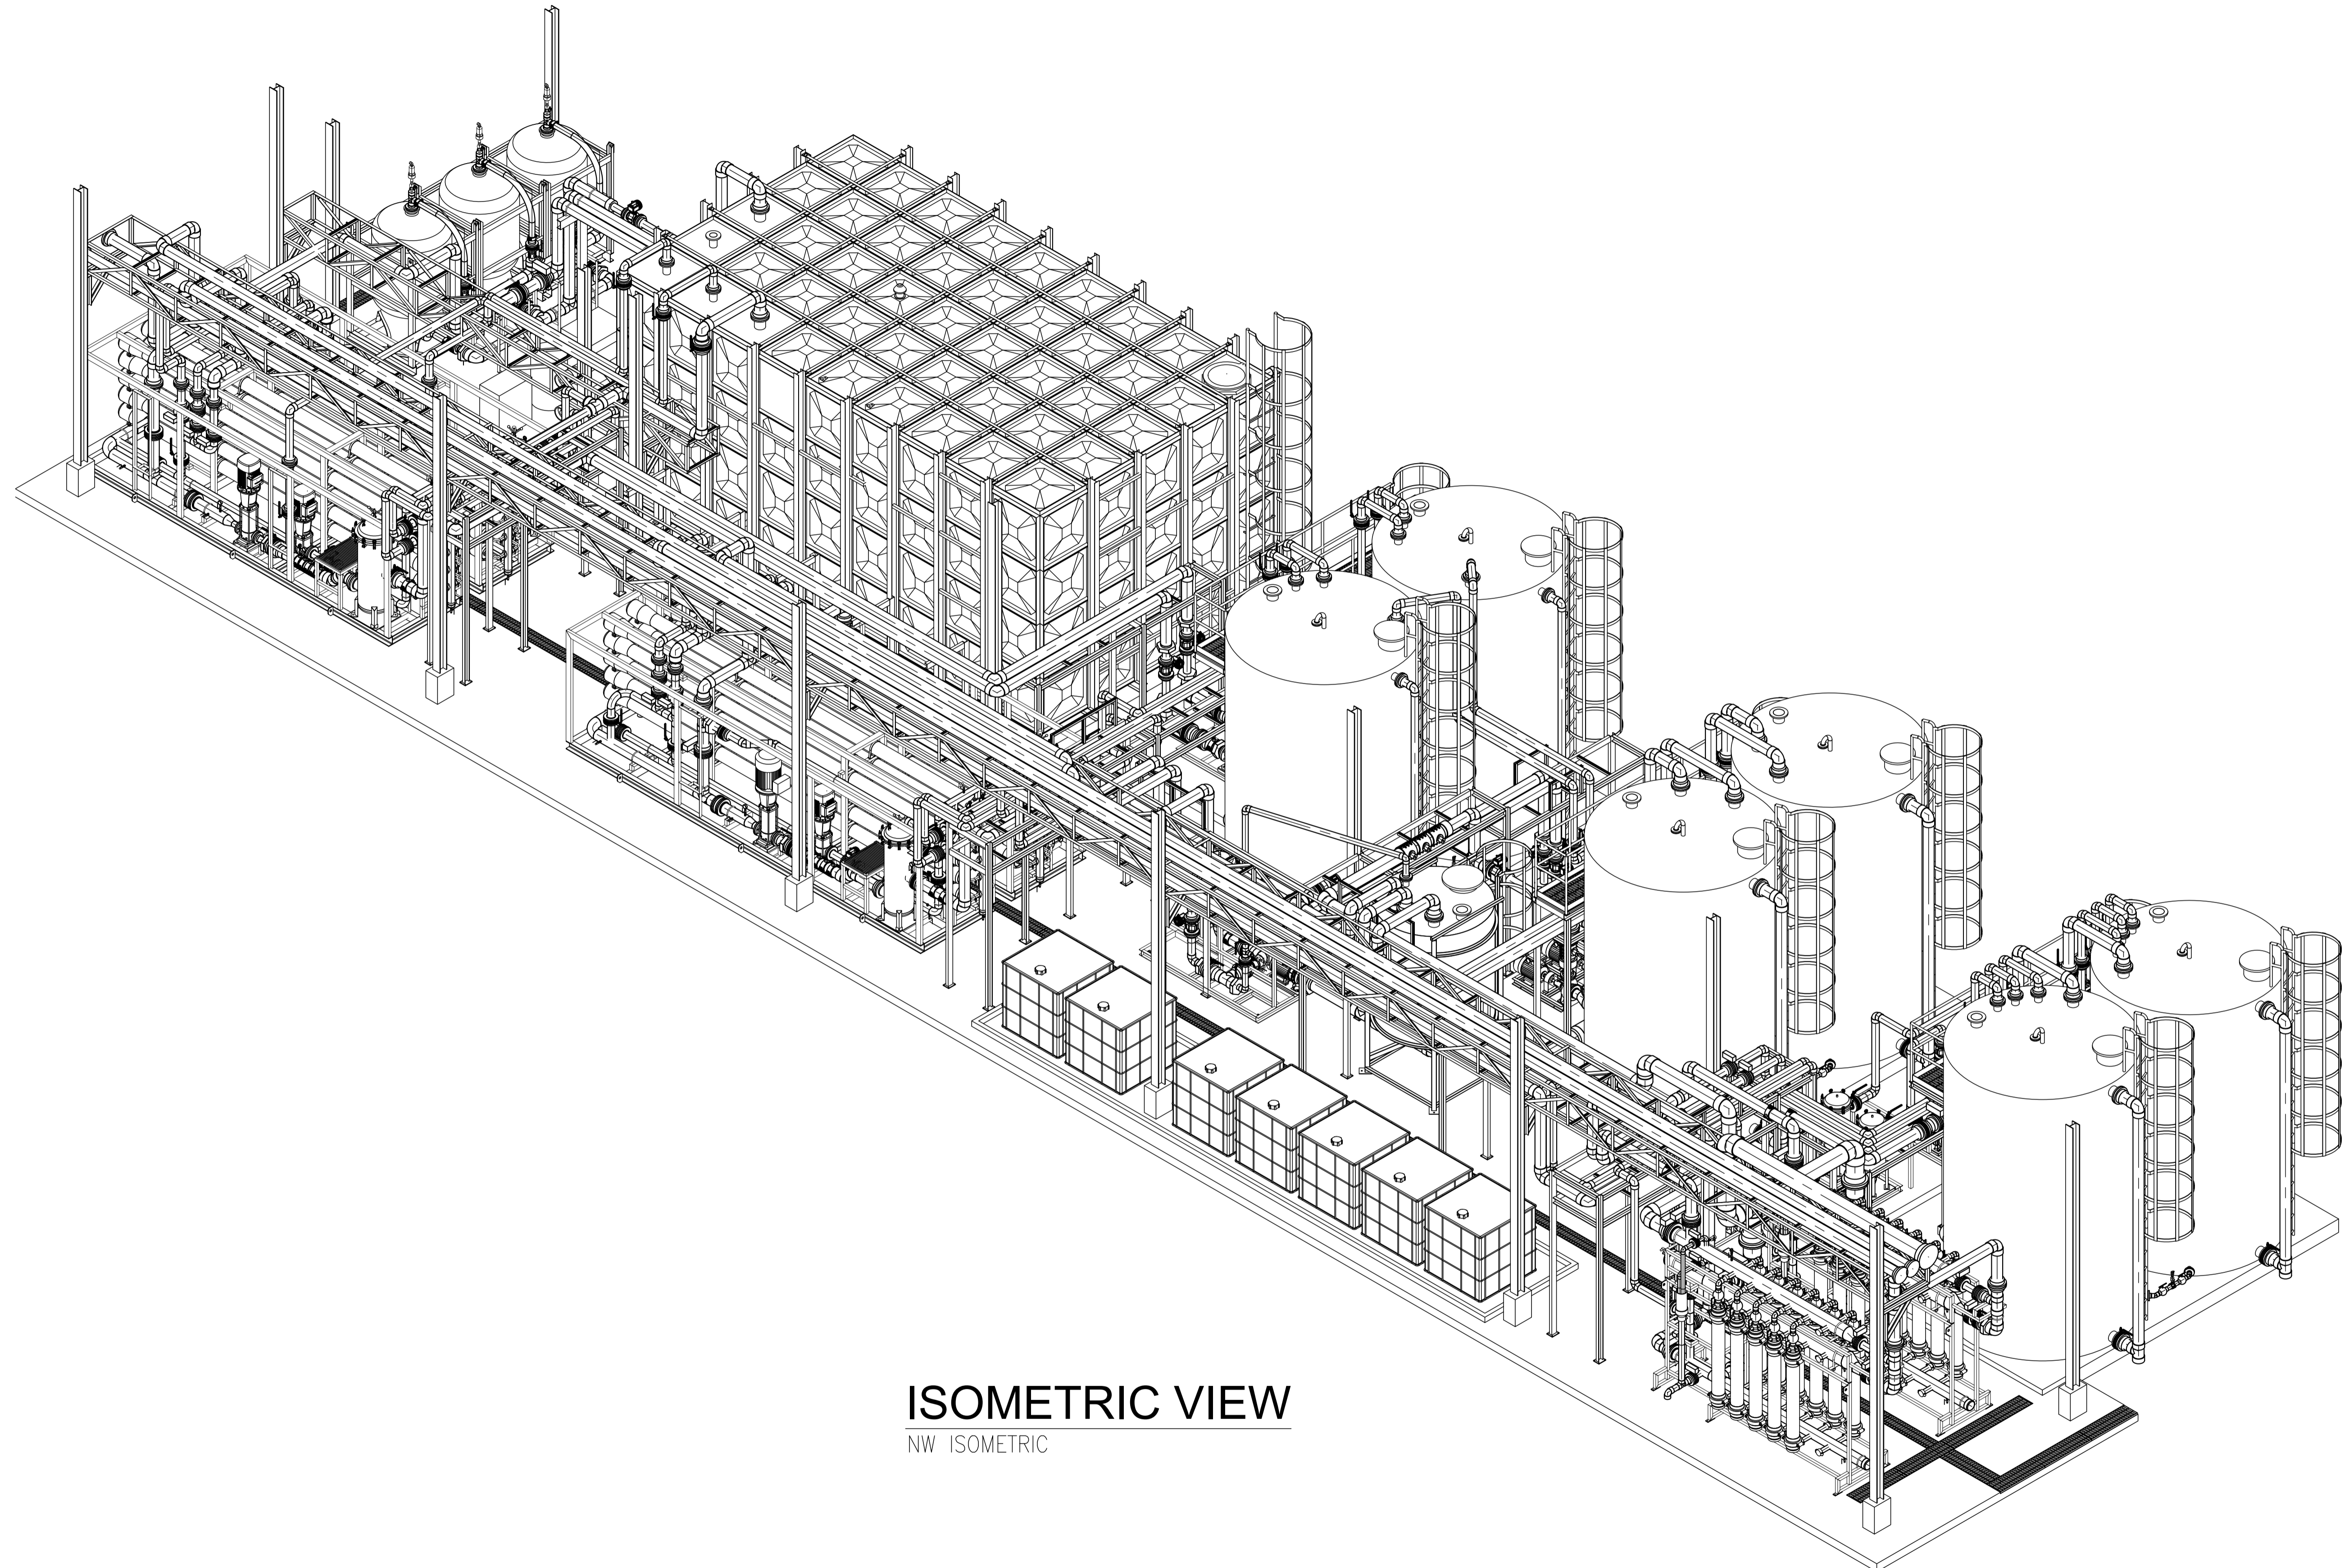

ISOMETRIC VIEW
NW ISOMETRIC

THIS DRAWING IS COPYRIGHT PROTECTED. CAD REF No. : SWE19-230-GSPP

SIGMA WATER ENGINEERING (M) SDN.BHD
SWE19-230-GSPP

This Material Both In Substance and Form,
Is The Exclusive Property of
SIGMA WATER ENGINEERING SDN. BHD
Any Unauthorized Exhibition, Use or Copying
of The Material Is Strictly Prohibited
Without The Written Permission of
SIGMA WATER ENGINEERING SDN. BHD

DRAWING NO.	REFERENCE DRAWING	REV	DATE	REVISION NOTES	DRN	CHK	ENG	APR	CLI
		A	28/7/2020	ISSUED FOR INTERNAL REVIEW	AZ	IH	IH	ST	

ENGINEERING STAMPS

CLIENT :
GS PAPERBOARD & PACKAGING SDN. BHD

DRAWN : AZ
DATE : 24/3/2020
CHECKED : IH
DATE : 24/3/2020
ENGINEER : IH
DATE : 24/3/2020
APPROVED : ST
DATE : 24/3/2020

TITLE :
**DEMIN WATER TREATMENT PLANT
ISOMETRIC VIEW**

DRAWING NUMBER :
SWE19-230-GSPP-DEMIN-ISOV-E00

REV : A
SHEET : 5 OF 5